


- : SYSTEM ARCHITECTURE DRAWING : -

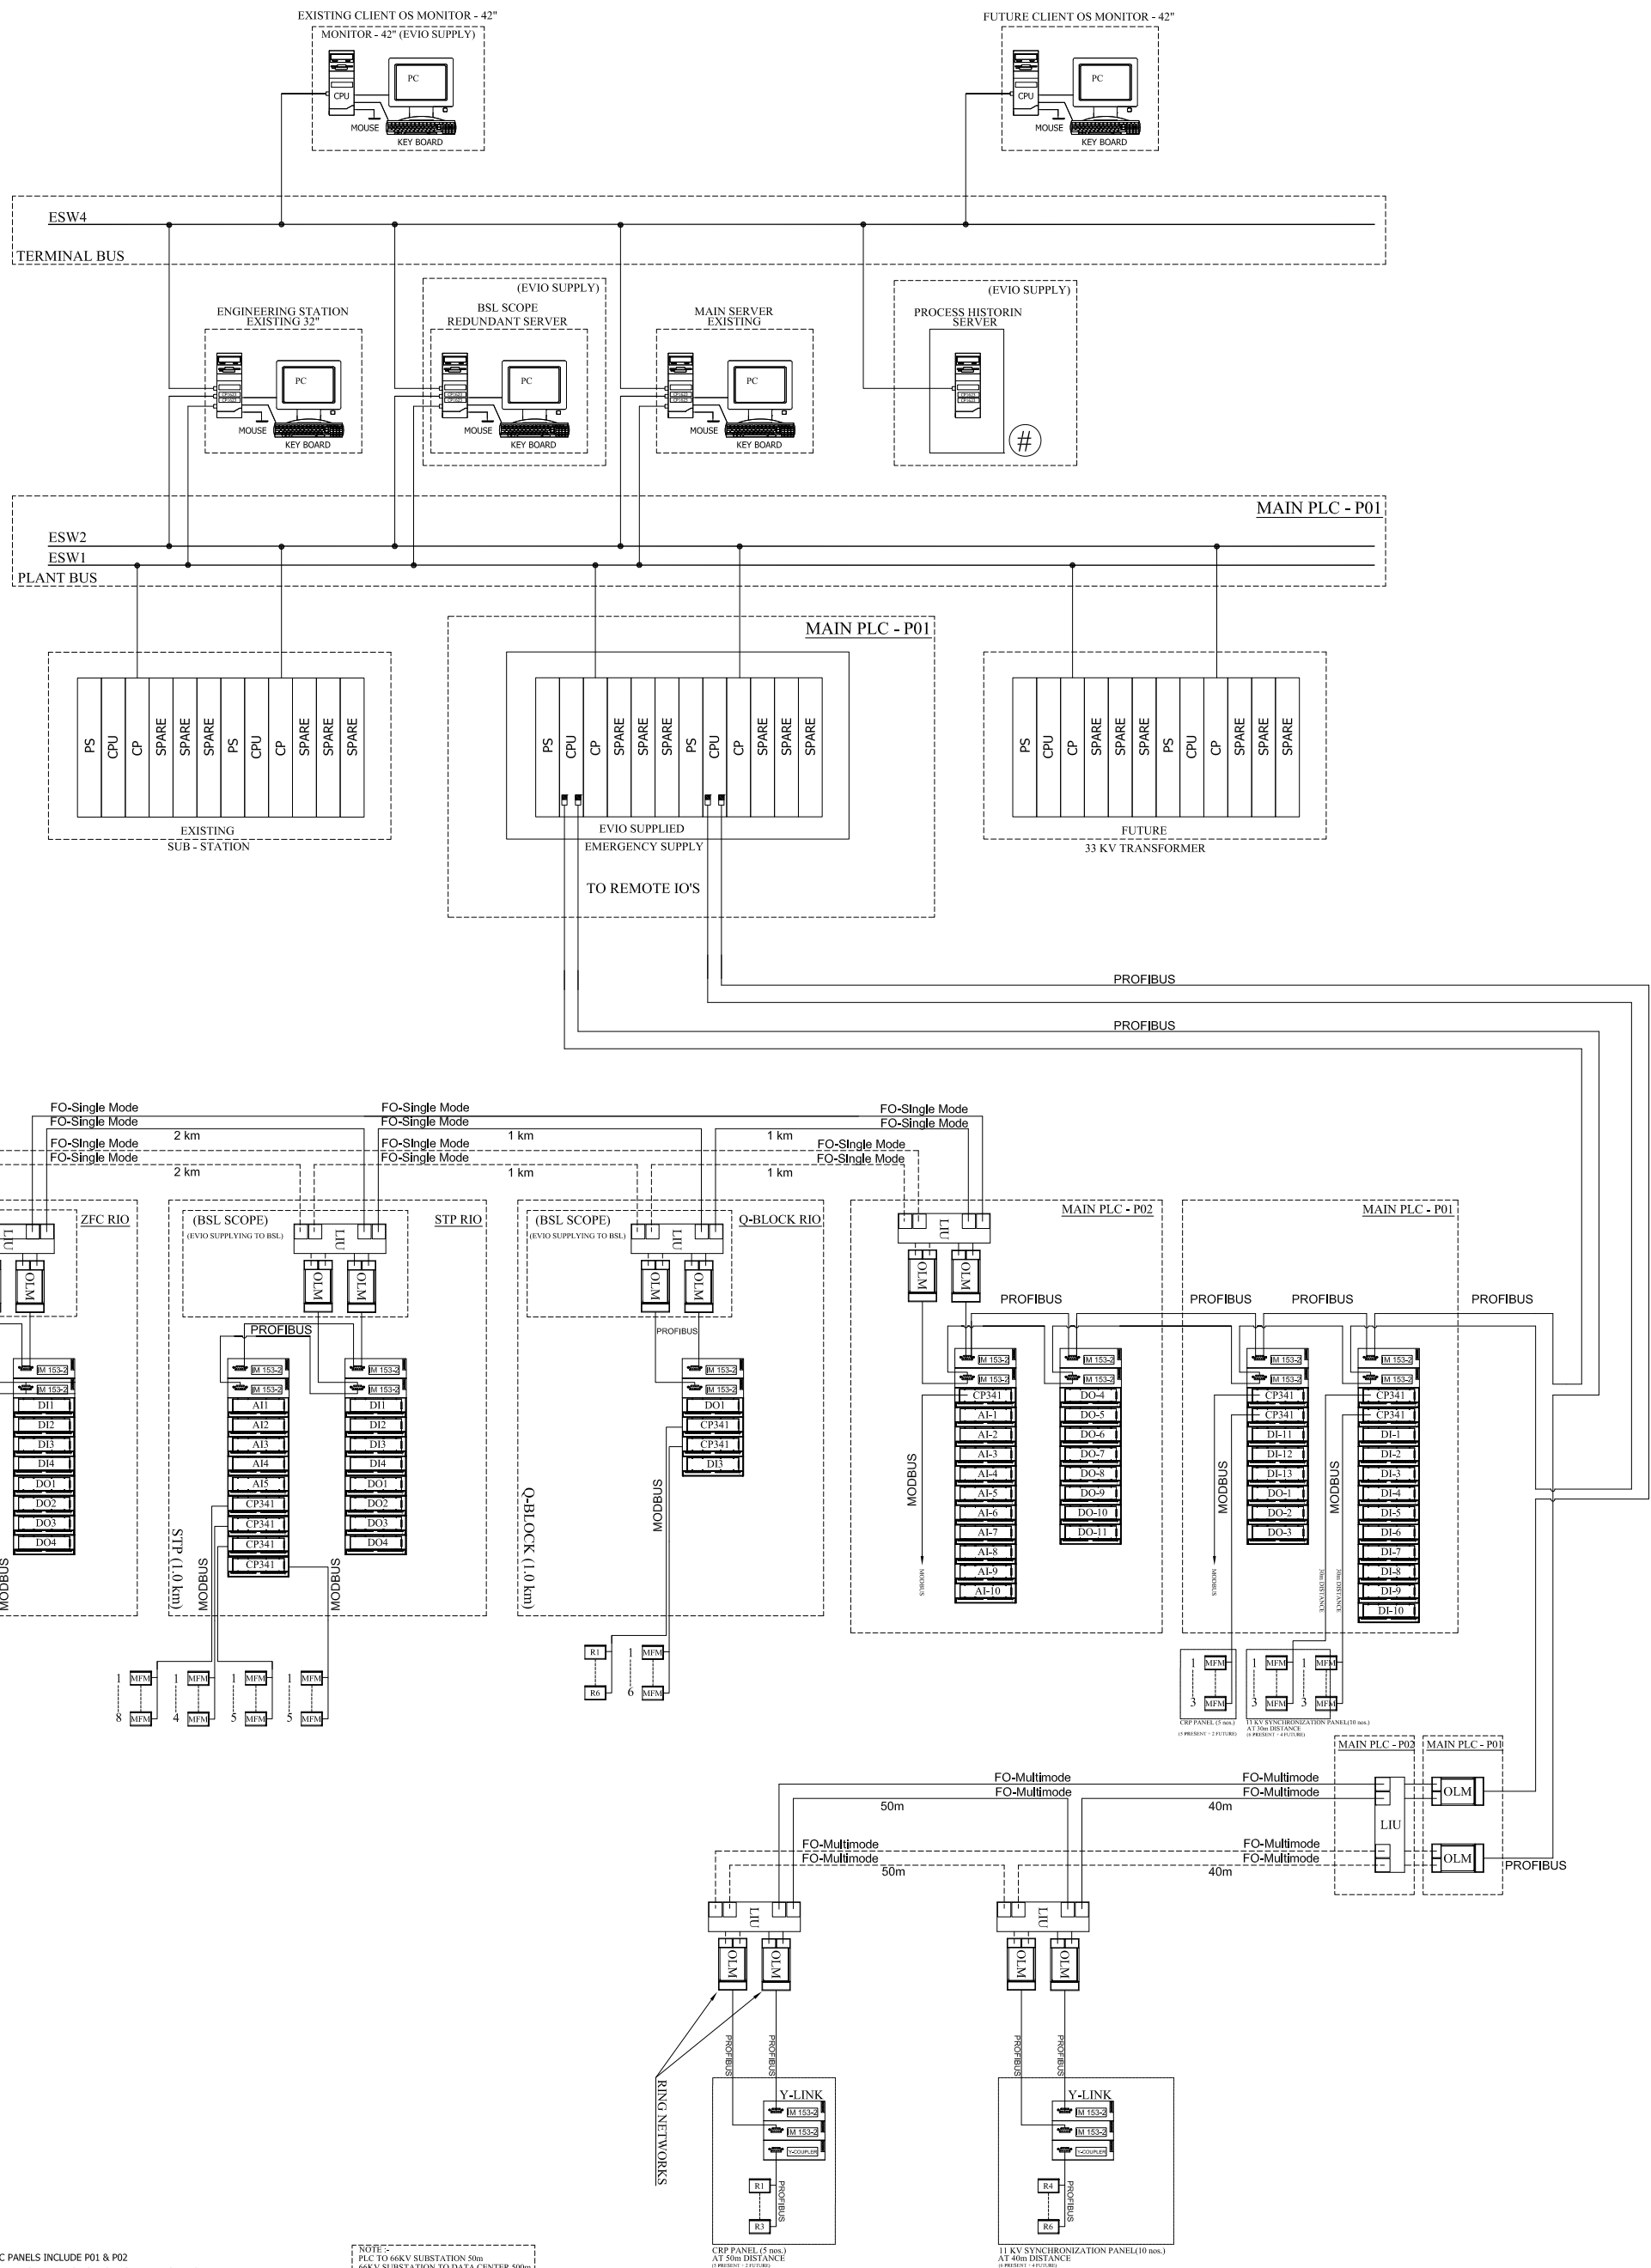

PANEL SCOPE OF SUPPLY DECLARATION :-
 A) EVIO PVT LTD SCOPE OF SUPPLY : MAIN PLC PANELS INCLUDE P01 & P02
 B) RAJESH PAWAR SERVICES SCOPE OF SUPPLY : RIO PANEL FOR STP & RIO PANEL FOR ZFC

NOTE :-
 1) PLC TO 66KV SUBSTATION 50m
 2) 66KV SUBSTATION TO DATA CENTER 500m

CRP PANEL (5 nos.)
 AT 50m DISTANCE
 (PRESENT - 1 FUTURE)

11 KV SYNCHRONIZATION PANEL(10 nos.)
 AT 40m DISTANCE
 (PRESENT - 1 FUTURE)